



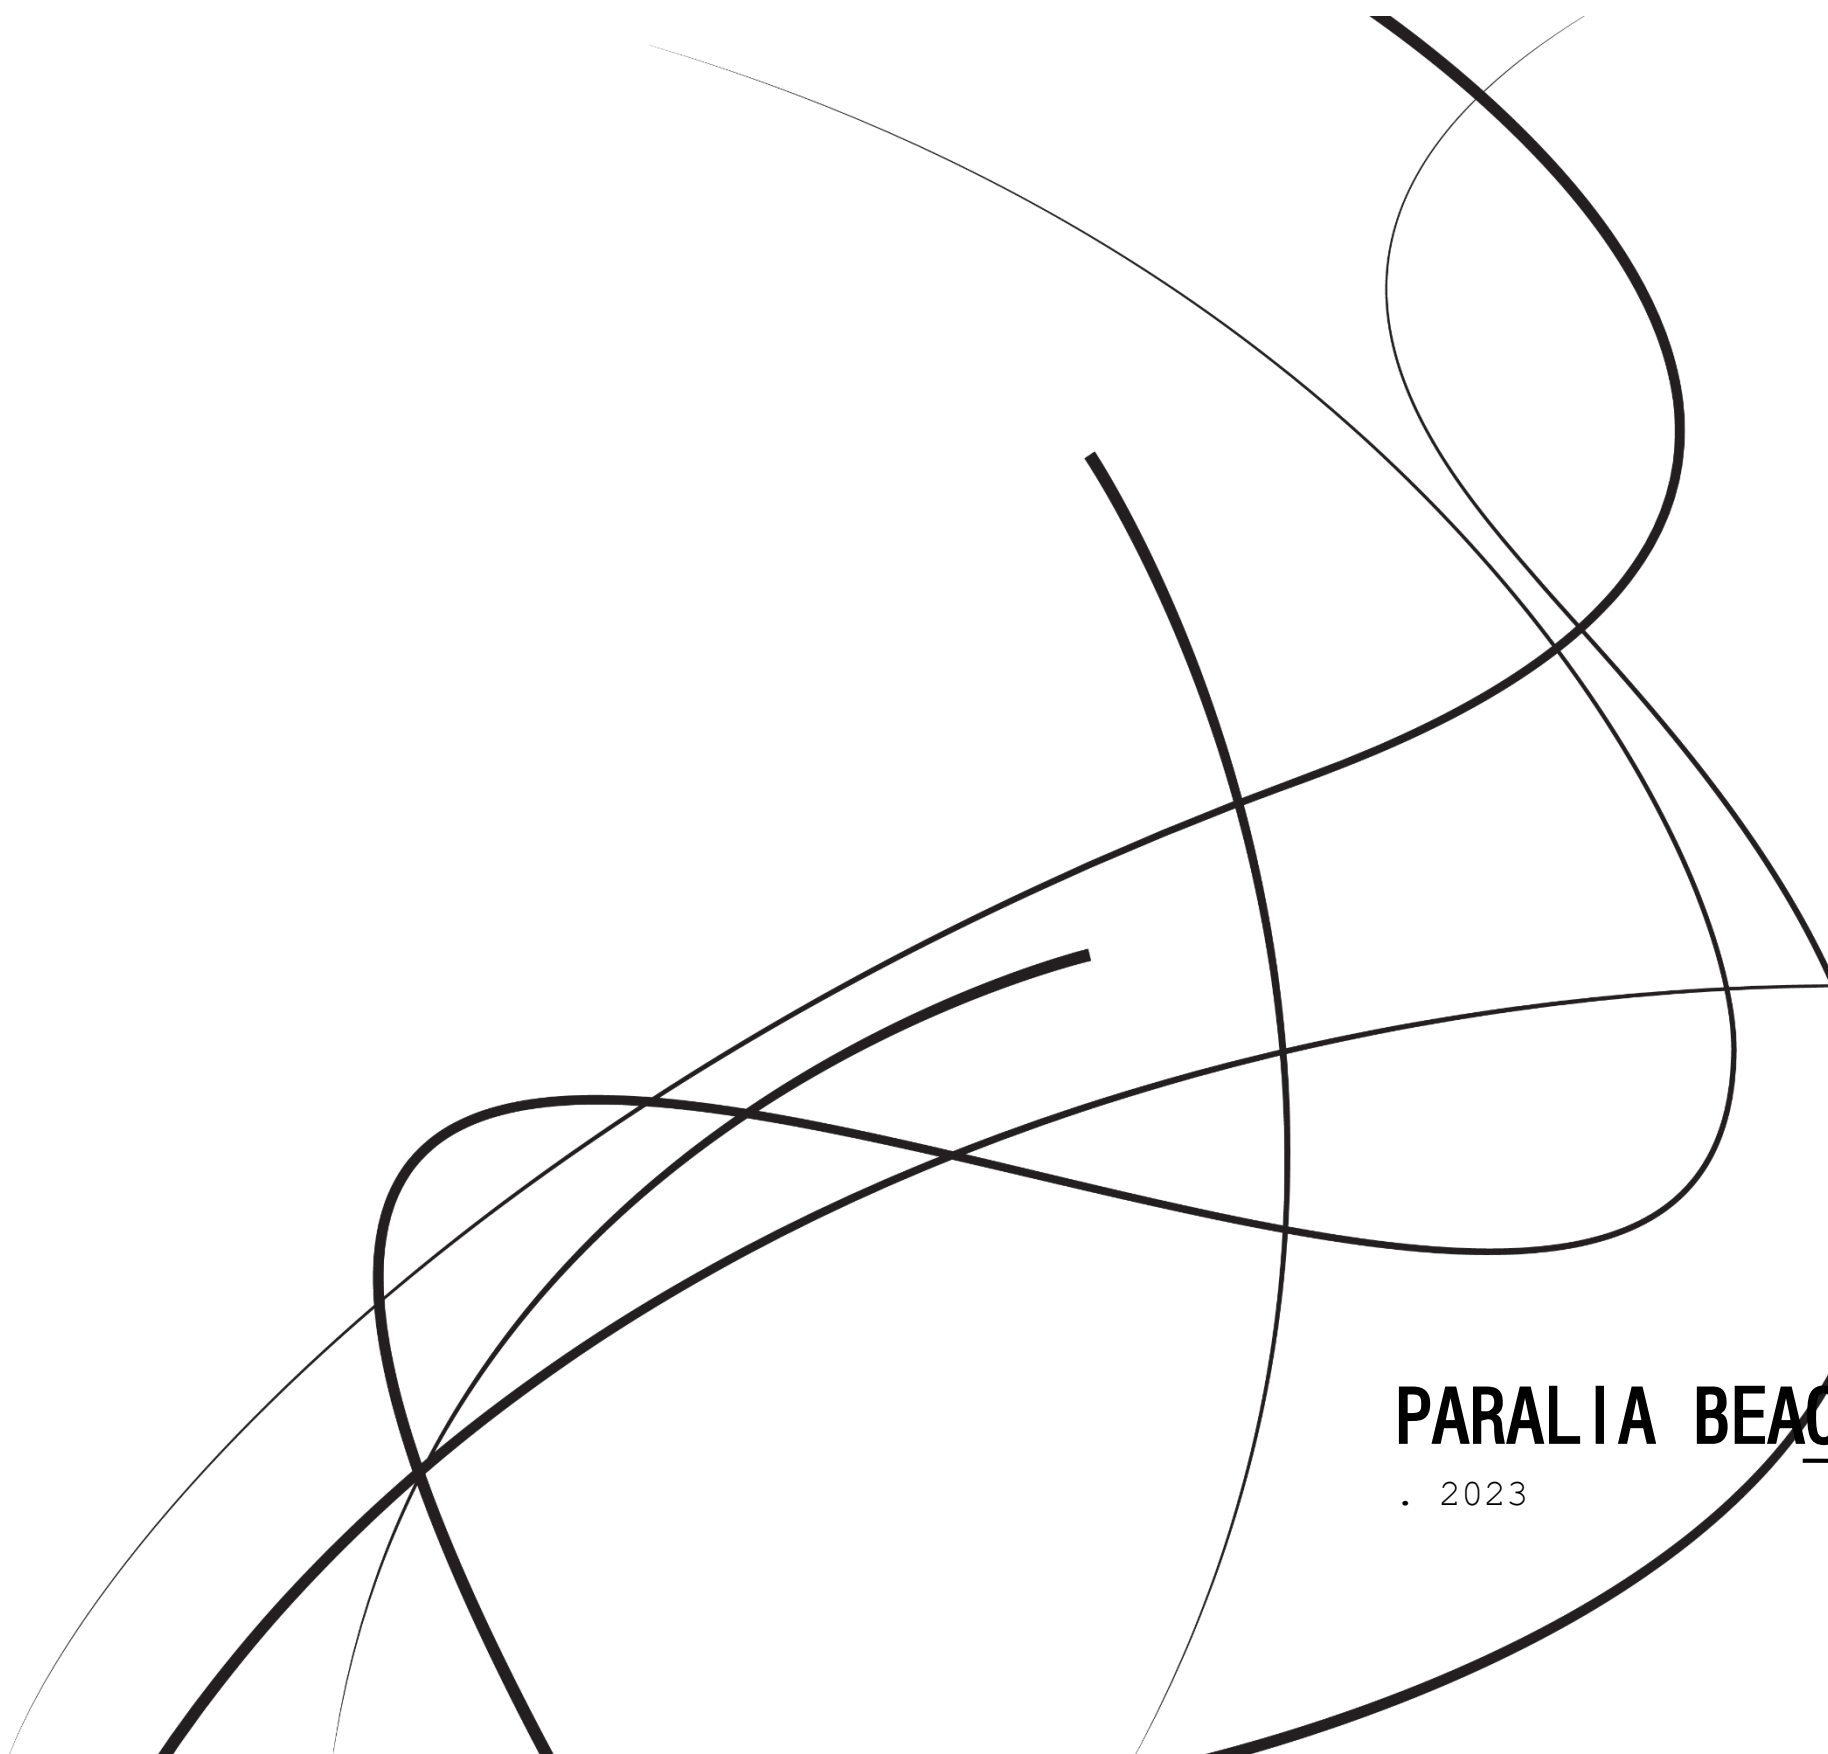


PARALIA BEACH CABIN

. 2023

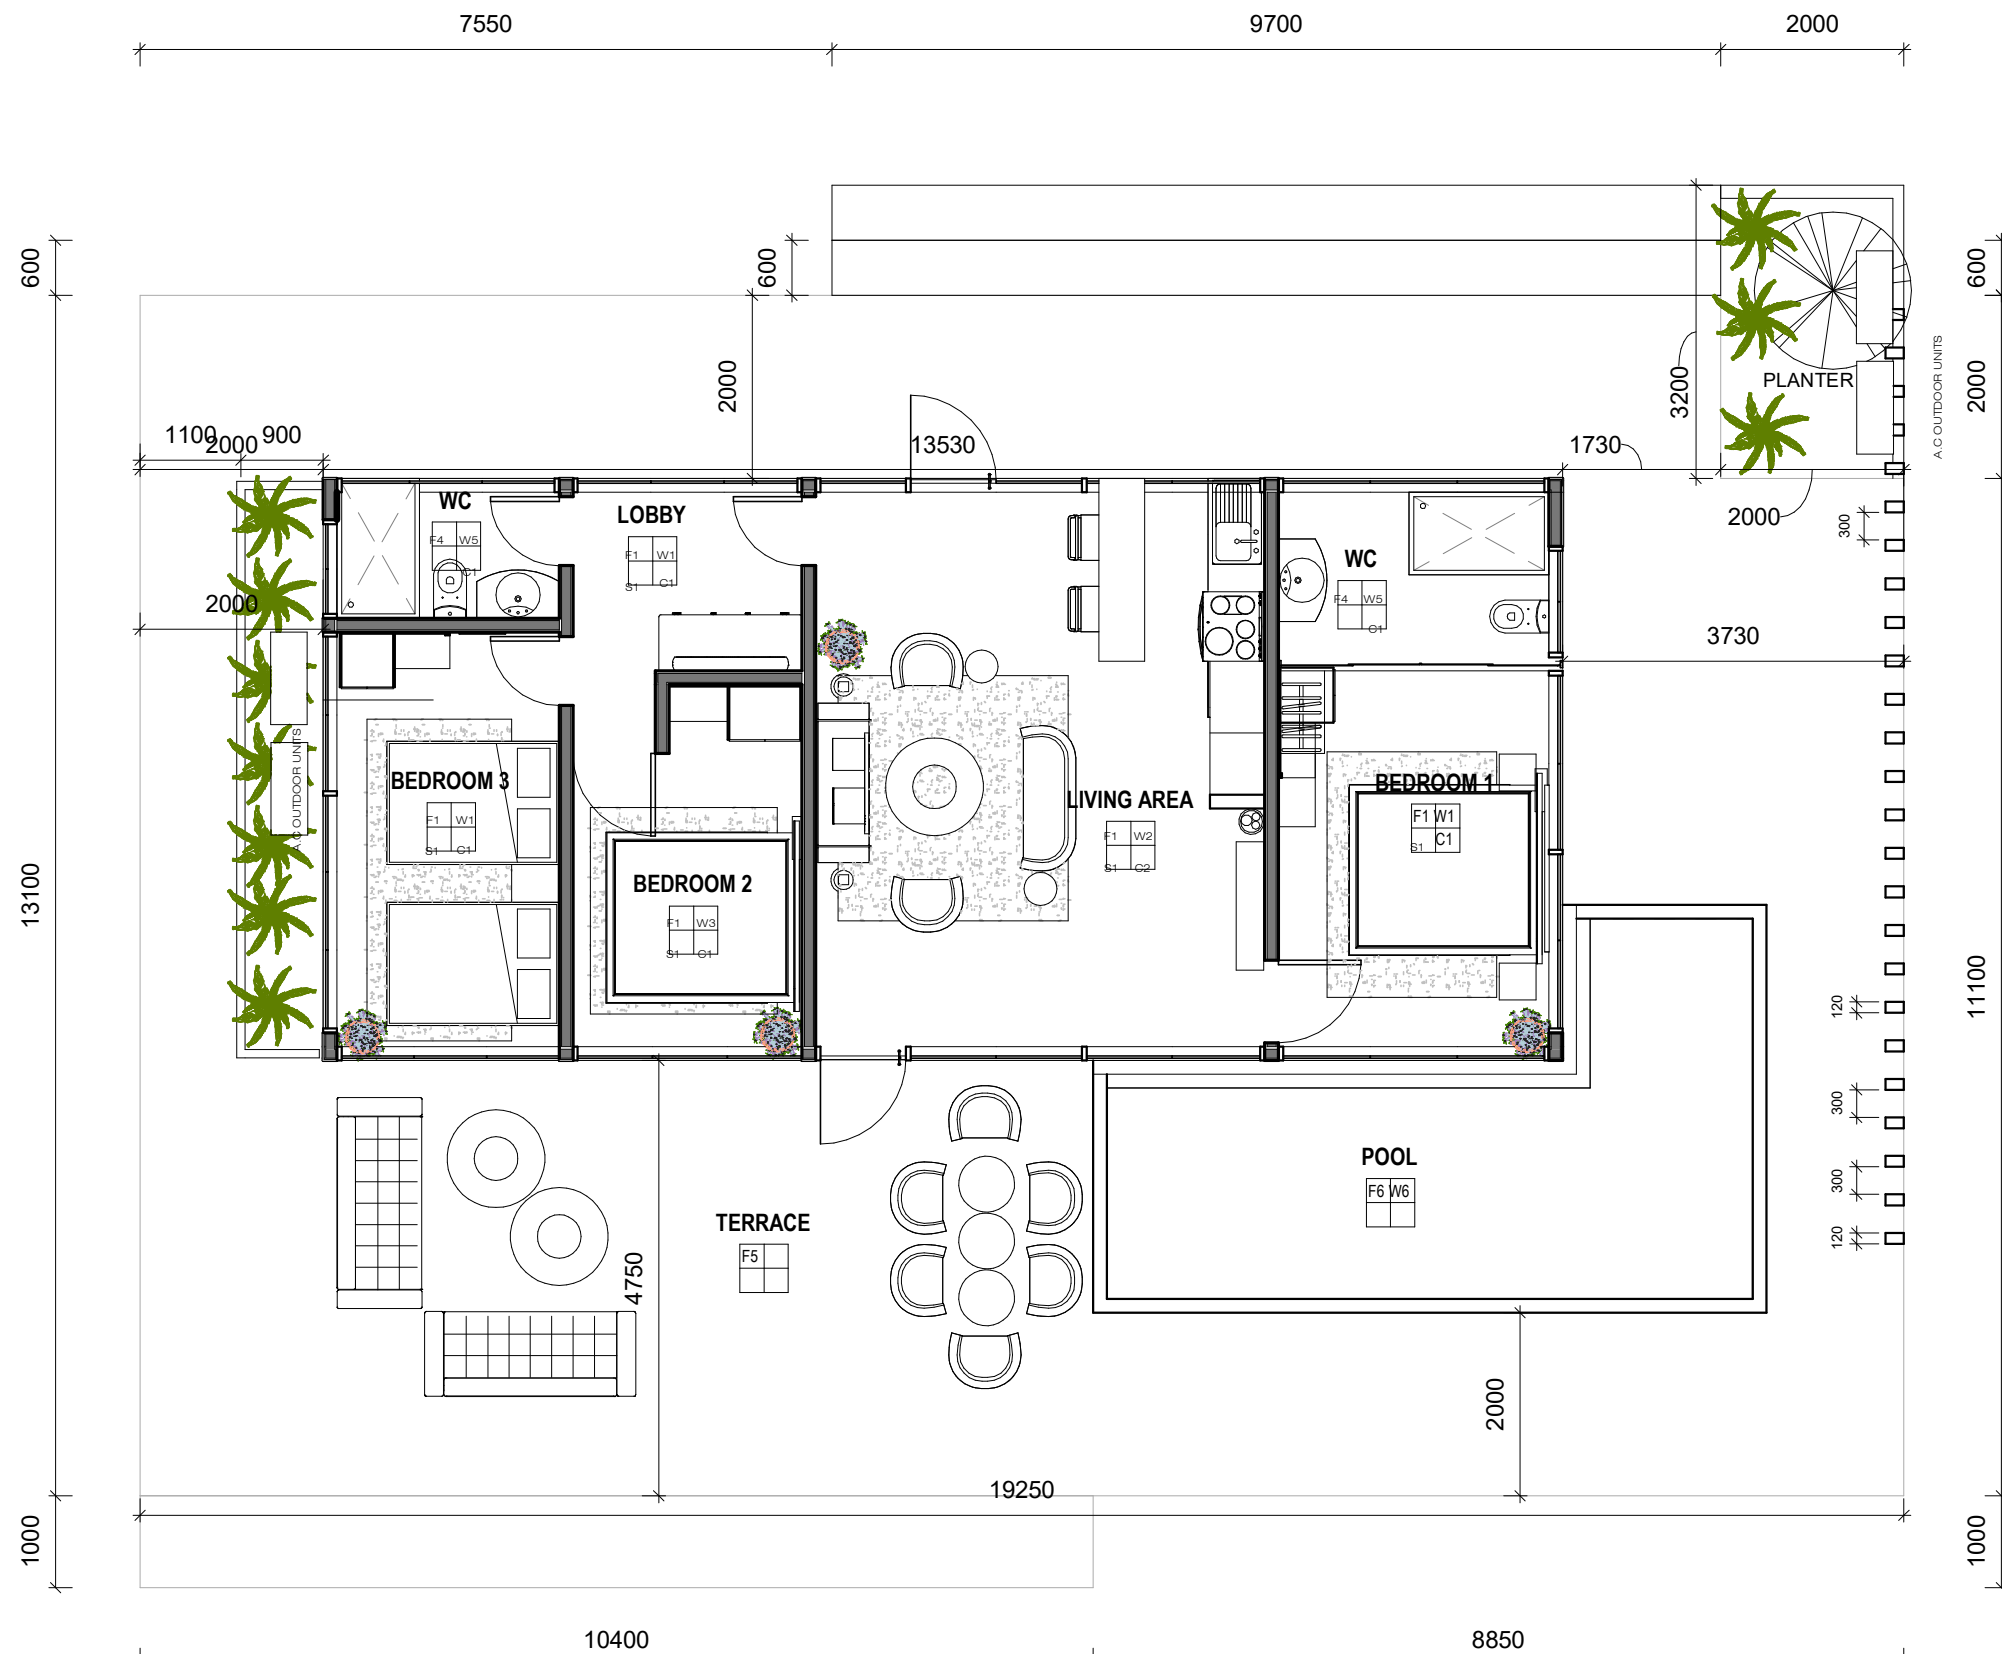

1 BLOCK PLAN
1 : 75

		CONSULTING ARCHITECTS TEL: +233 (0) 302 522931 email: architects@quadrodc.com	
PROJECT		PROPOSED	
PARALIA BEACH CABIN			
TITLE			
DRAWN		CHECKED A.A.A	
DATE		PROJECT NO.	
SCALE		REV. No	
		SHEET NO.	

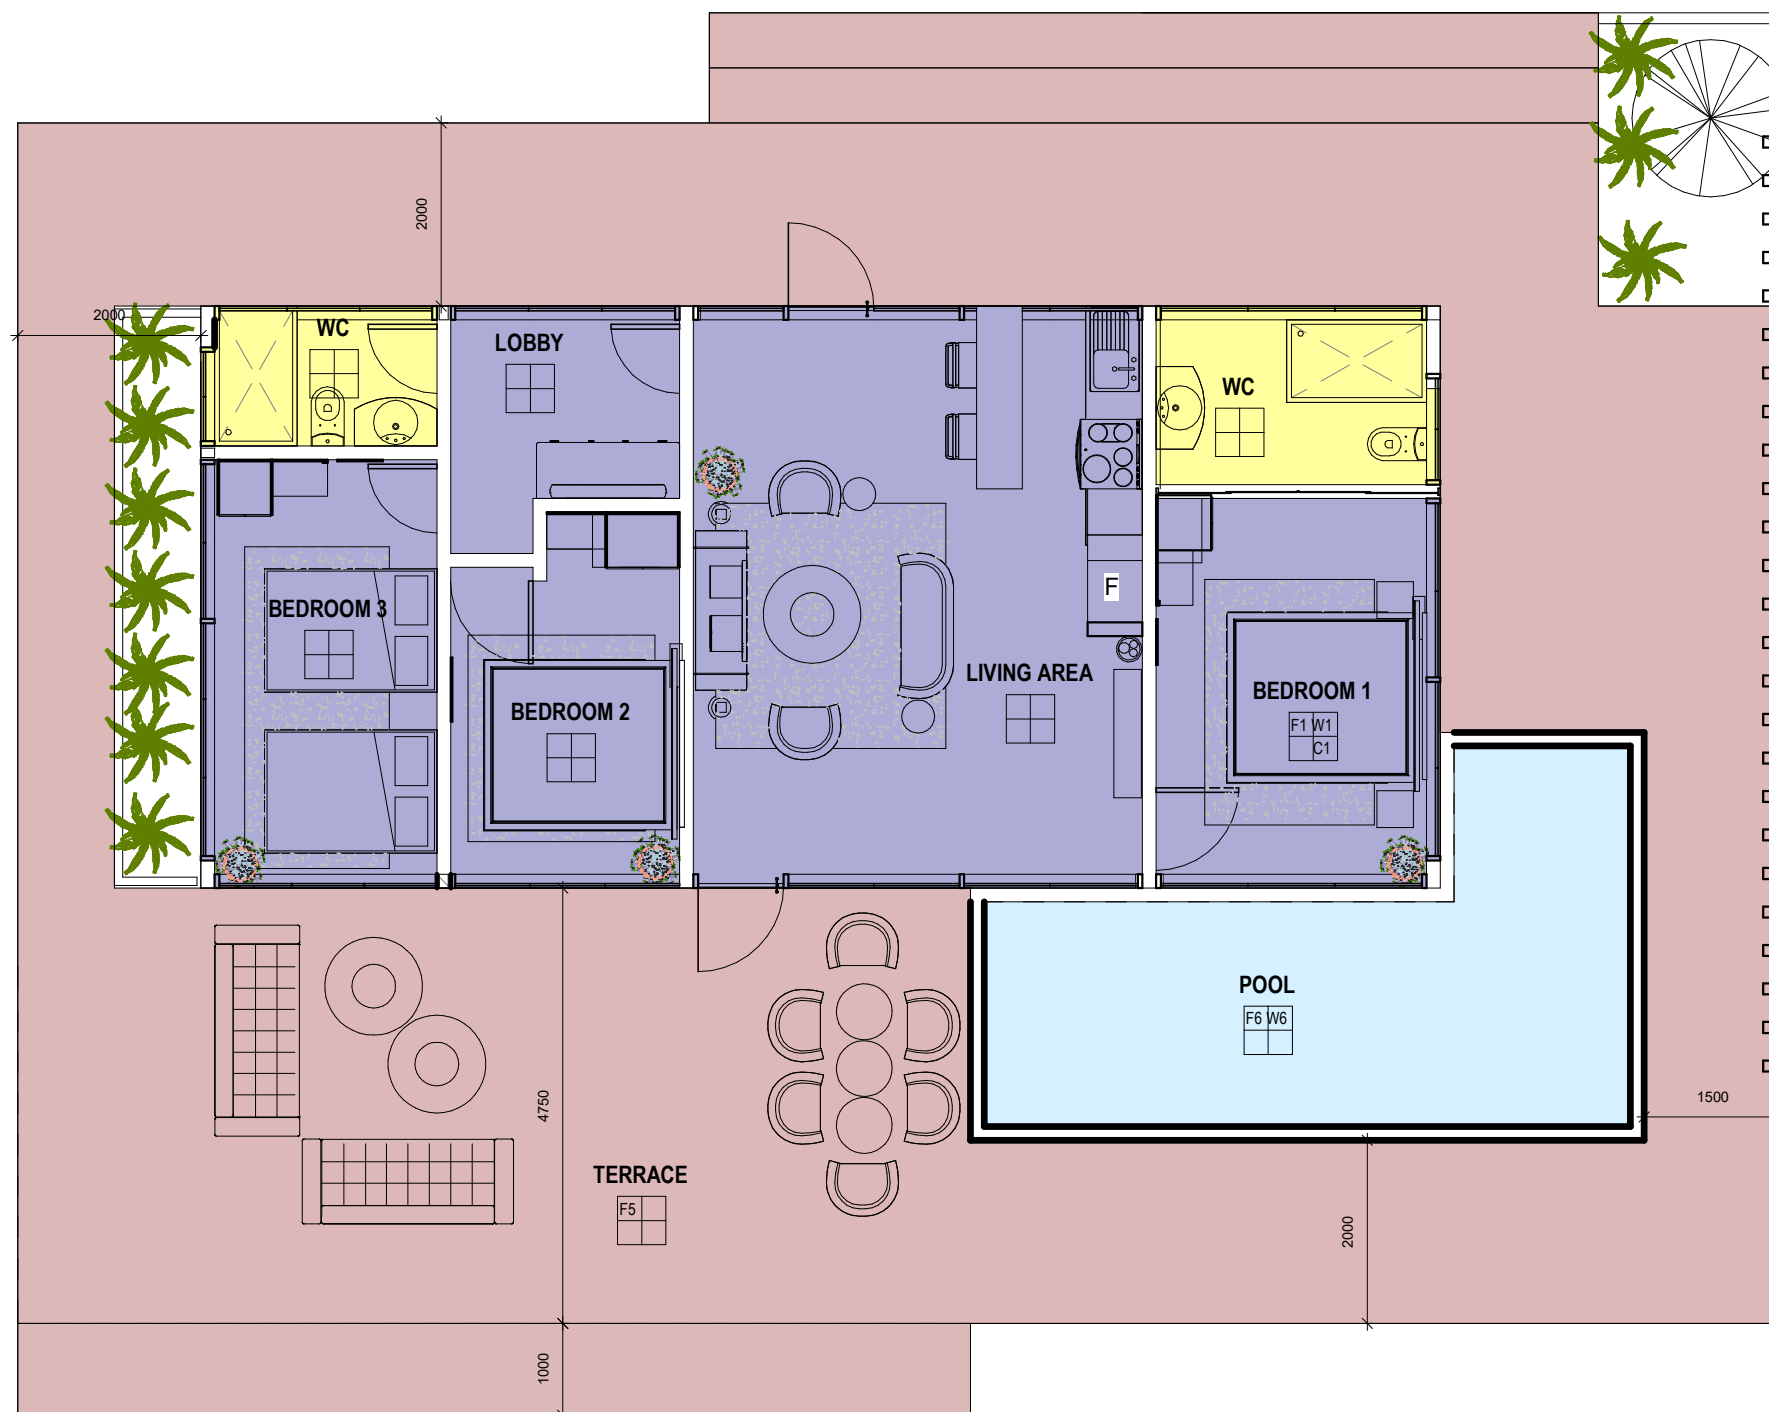

LEGEND


- PARQUET WOODEN TILE
- EXPOSY FLOOR FINISH
- WOODEN PANELS DECKING
- MOSAIC TILE

FLOOR FINISH


1

1 : 75


PARQUET
WOODEN
TILE

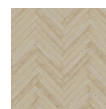

UNPOLISHE
D GREY

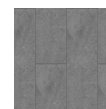


WOODEN
PANELS
DECKING

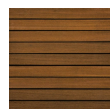

CONCRET
E FINISH



MOSAIC

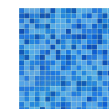

		CONSULTING ARCHITECTS TEL: +233 (0) 302 522931 email: architects@quadrodc.com	
PROJECT		PROPOSED	
PARALIA BEACH CABIN			
TITLE FLOOR FINISH			
DRAWN R.D.	CHECKED A.A.A	PROJECT NO. SHEET NO.	
DATE			
SCALE	REV. No		





LIVING AREA

QUADRO
DESIGN & BUILD













QUADRO
ARCHITECTS



